


LEGEND

SITE AREA-	7413.88 mt sq
FAR-	1.75
GROUND COVER-	35%
	(2594.858 mt sq)
BLDG. HT.-	30 mt

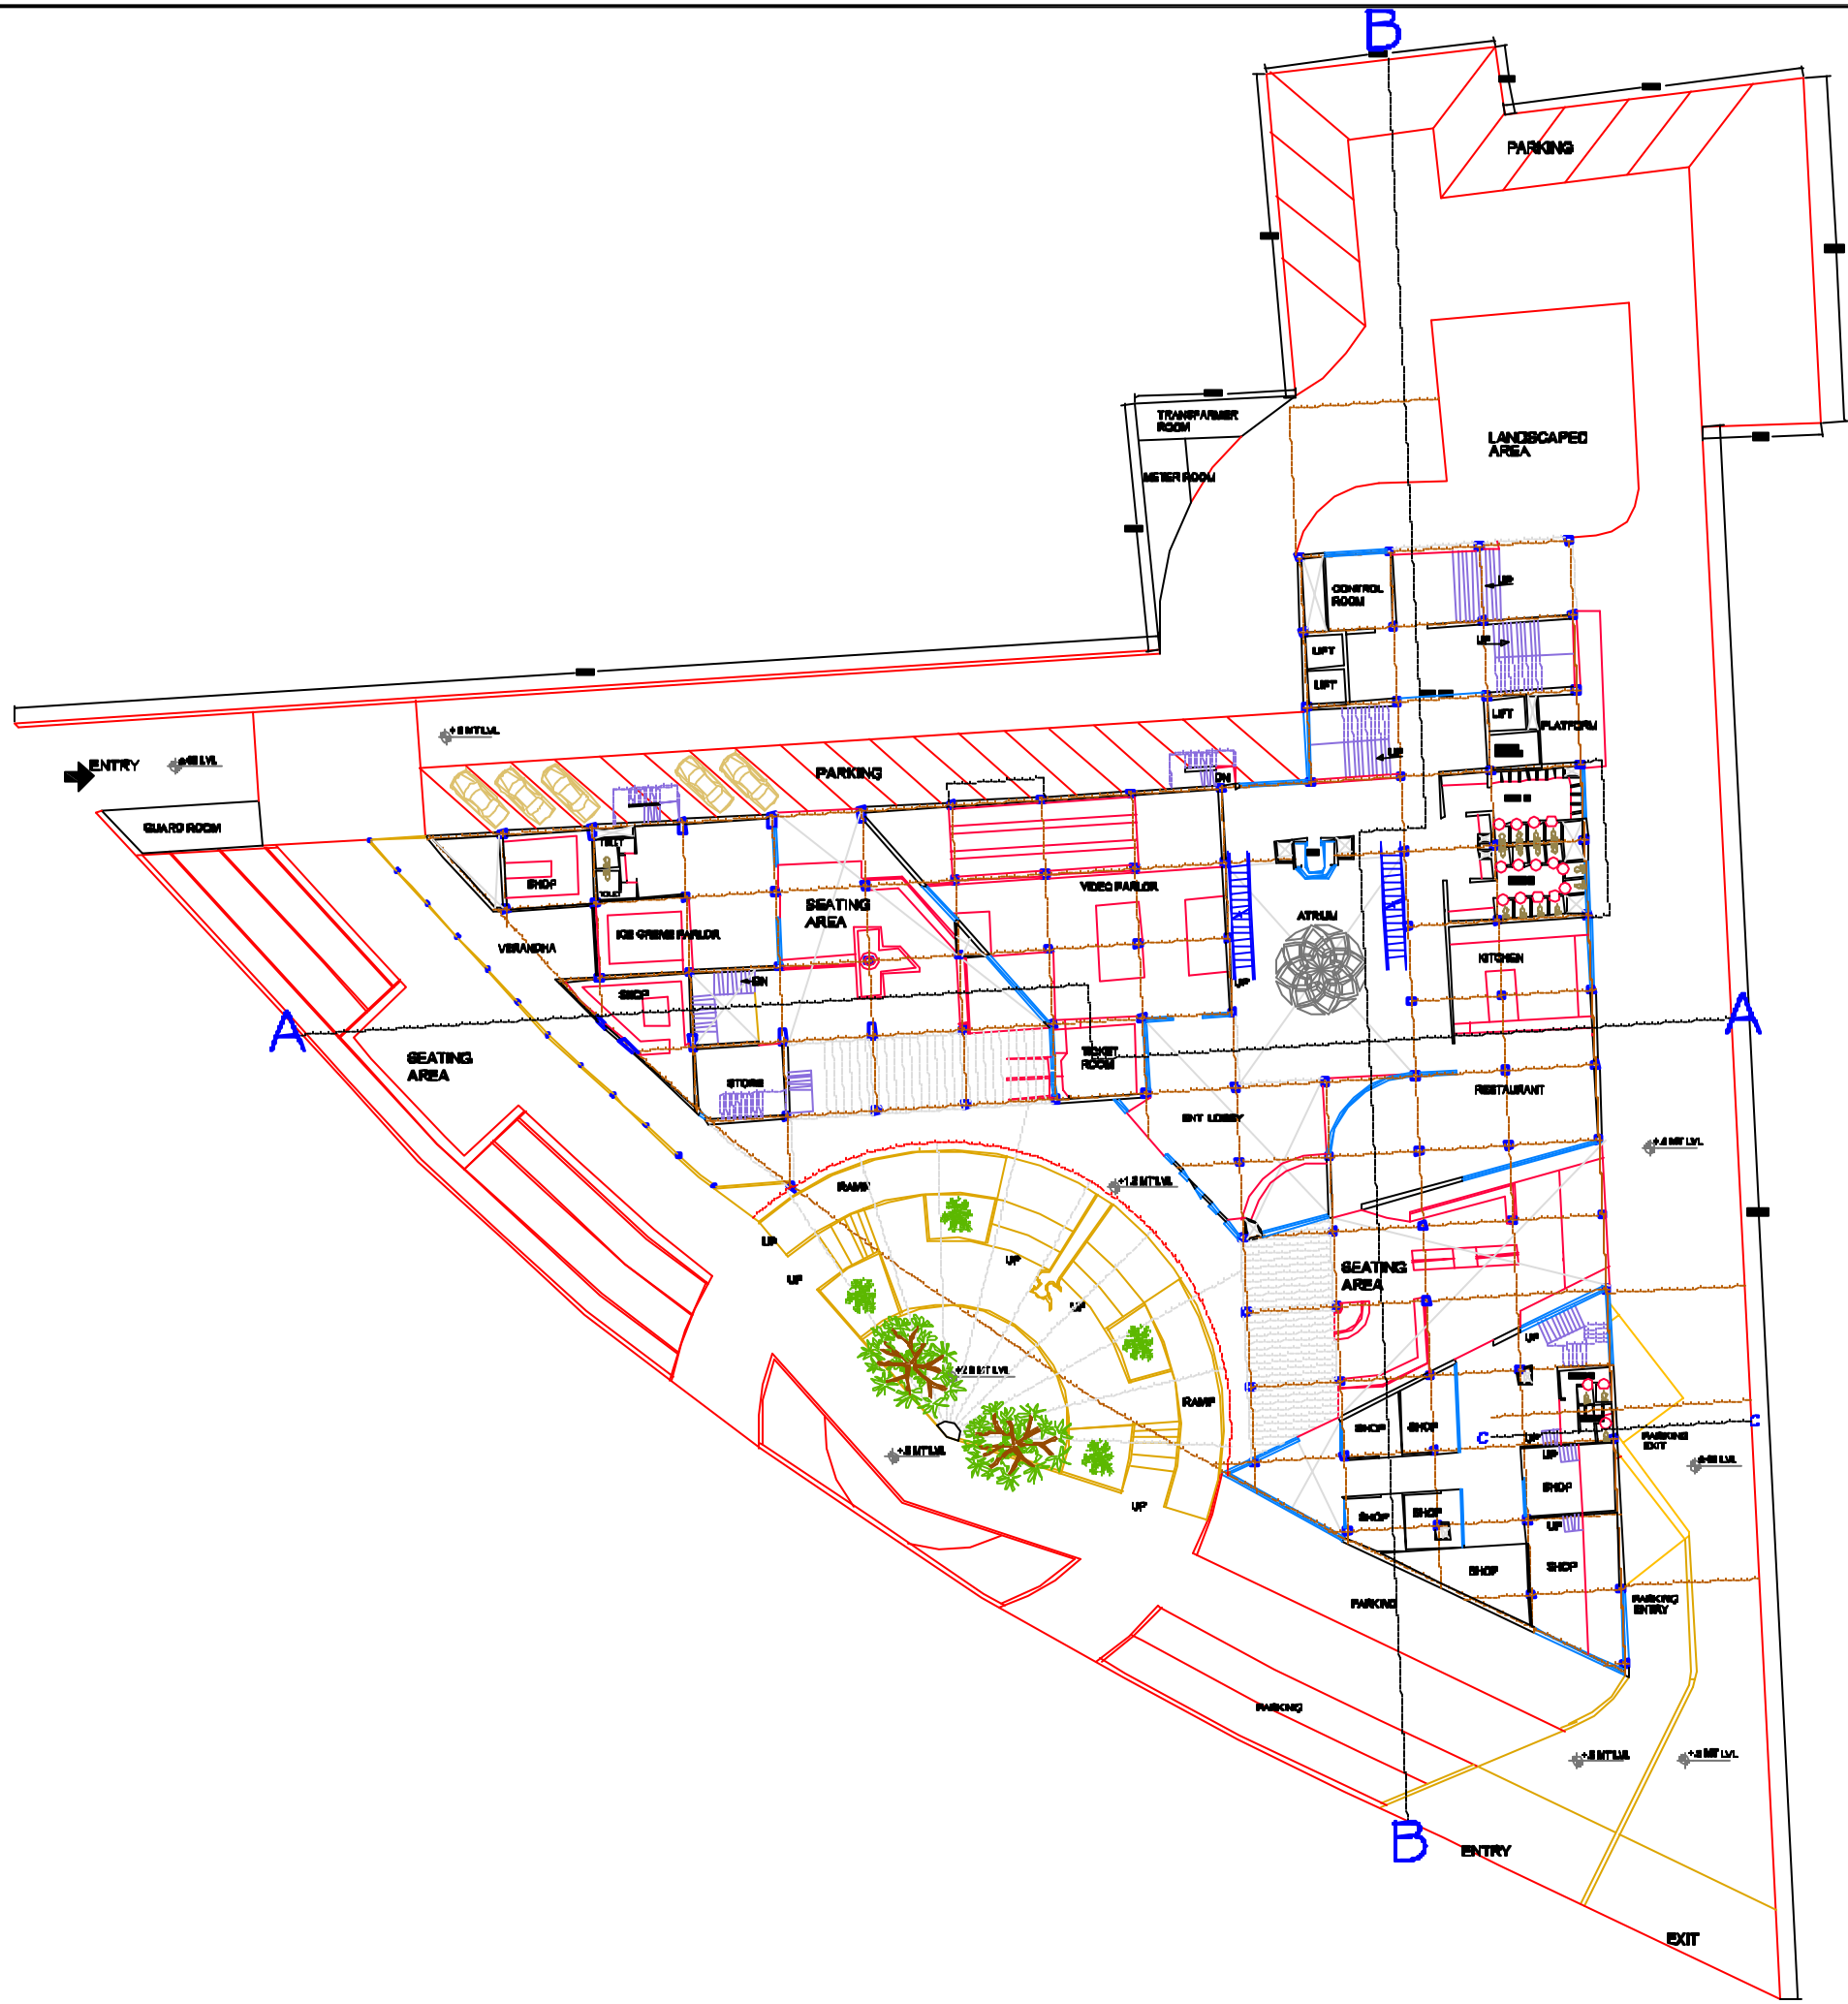

1. ALL DIMENSIONS ARE TO BE READ NOT TO BE MEASURED
2. ALL DIMENSIONS ARE IN FEET & INCH.
3. ALL DRAWINGS AND DIMENSIONS MUST BE CHECKED & CORRECTED WITH STRUCTURAL DRAWINGS.

JOB TITLE
**PROPOSE PLANNING OF
 COMMERCIAL COMPLEX**
 JAIPUR (RAJASTHAN)

DRAWING TITLE
GROUND FLOOR PLAN

CLIENT:


DRAWN BY: AR. DILIP SHARMA CHECKED BY:

DEALT BY: MR.

DATE: SCALE : 1" = 0'0"

DWG NO :02 PROJECT NO:

STREAM STUDIO
 Architects, Interiors, Landscape, Planner
 G-117, Gandhi Nagar, Jaipur (Raj.) India-302015
 Contact: Ph. +91-141-2704753, Mo. +91-98284-46710
 Website: www.streamstudio.in
 Mail: dilip@streamstudio.in

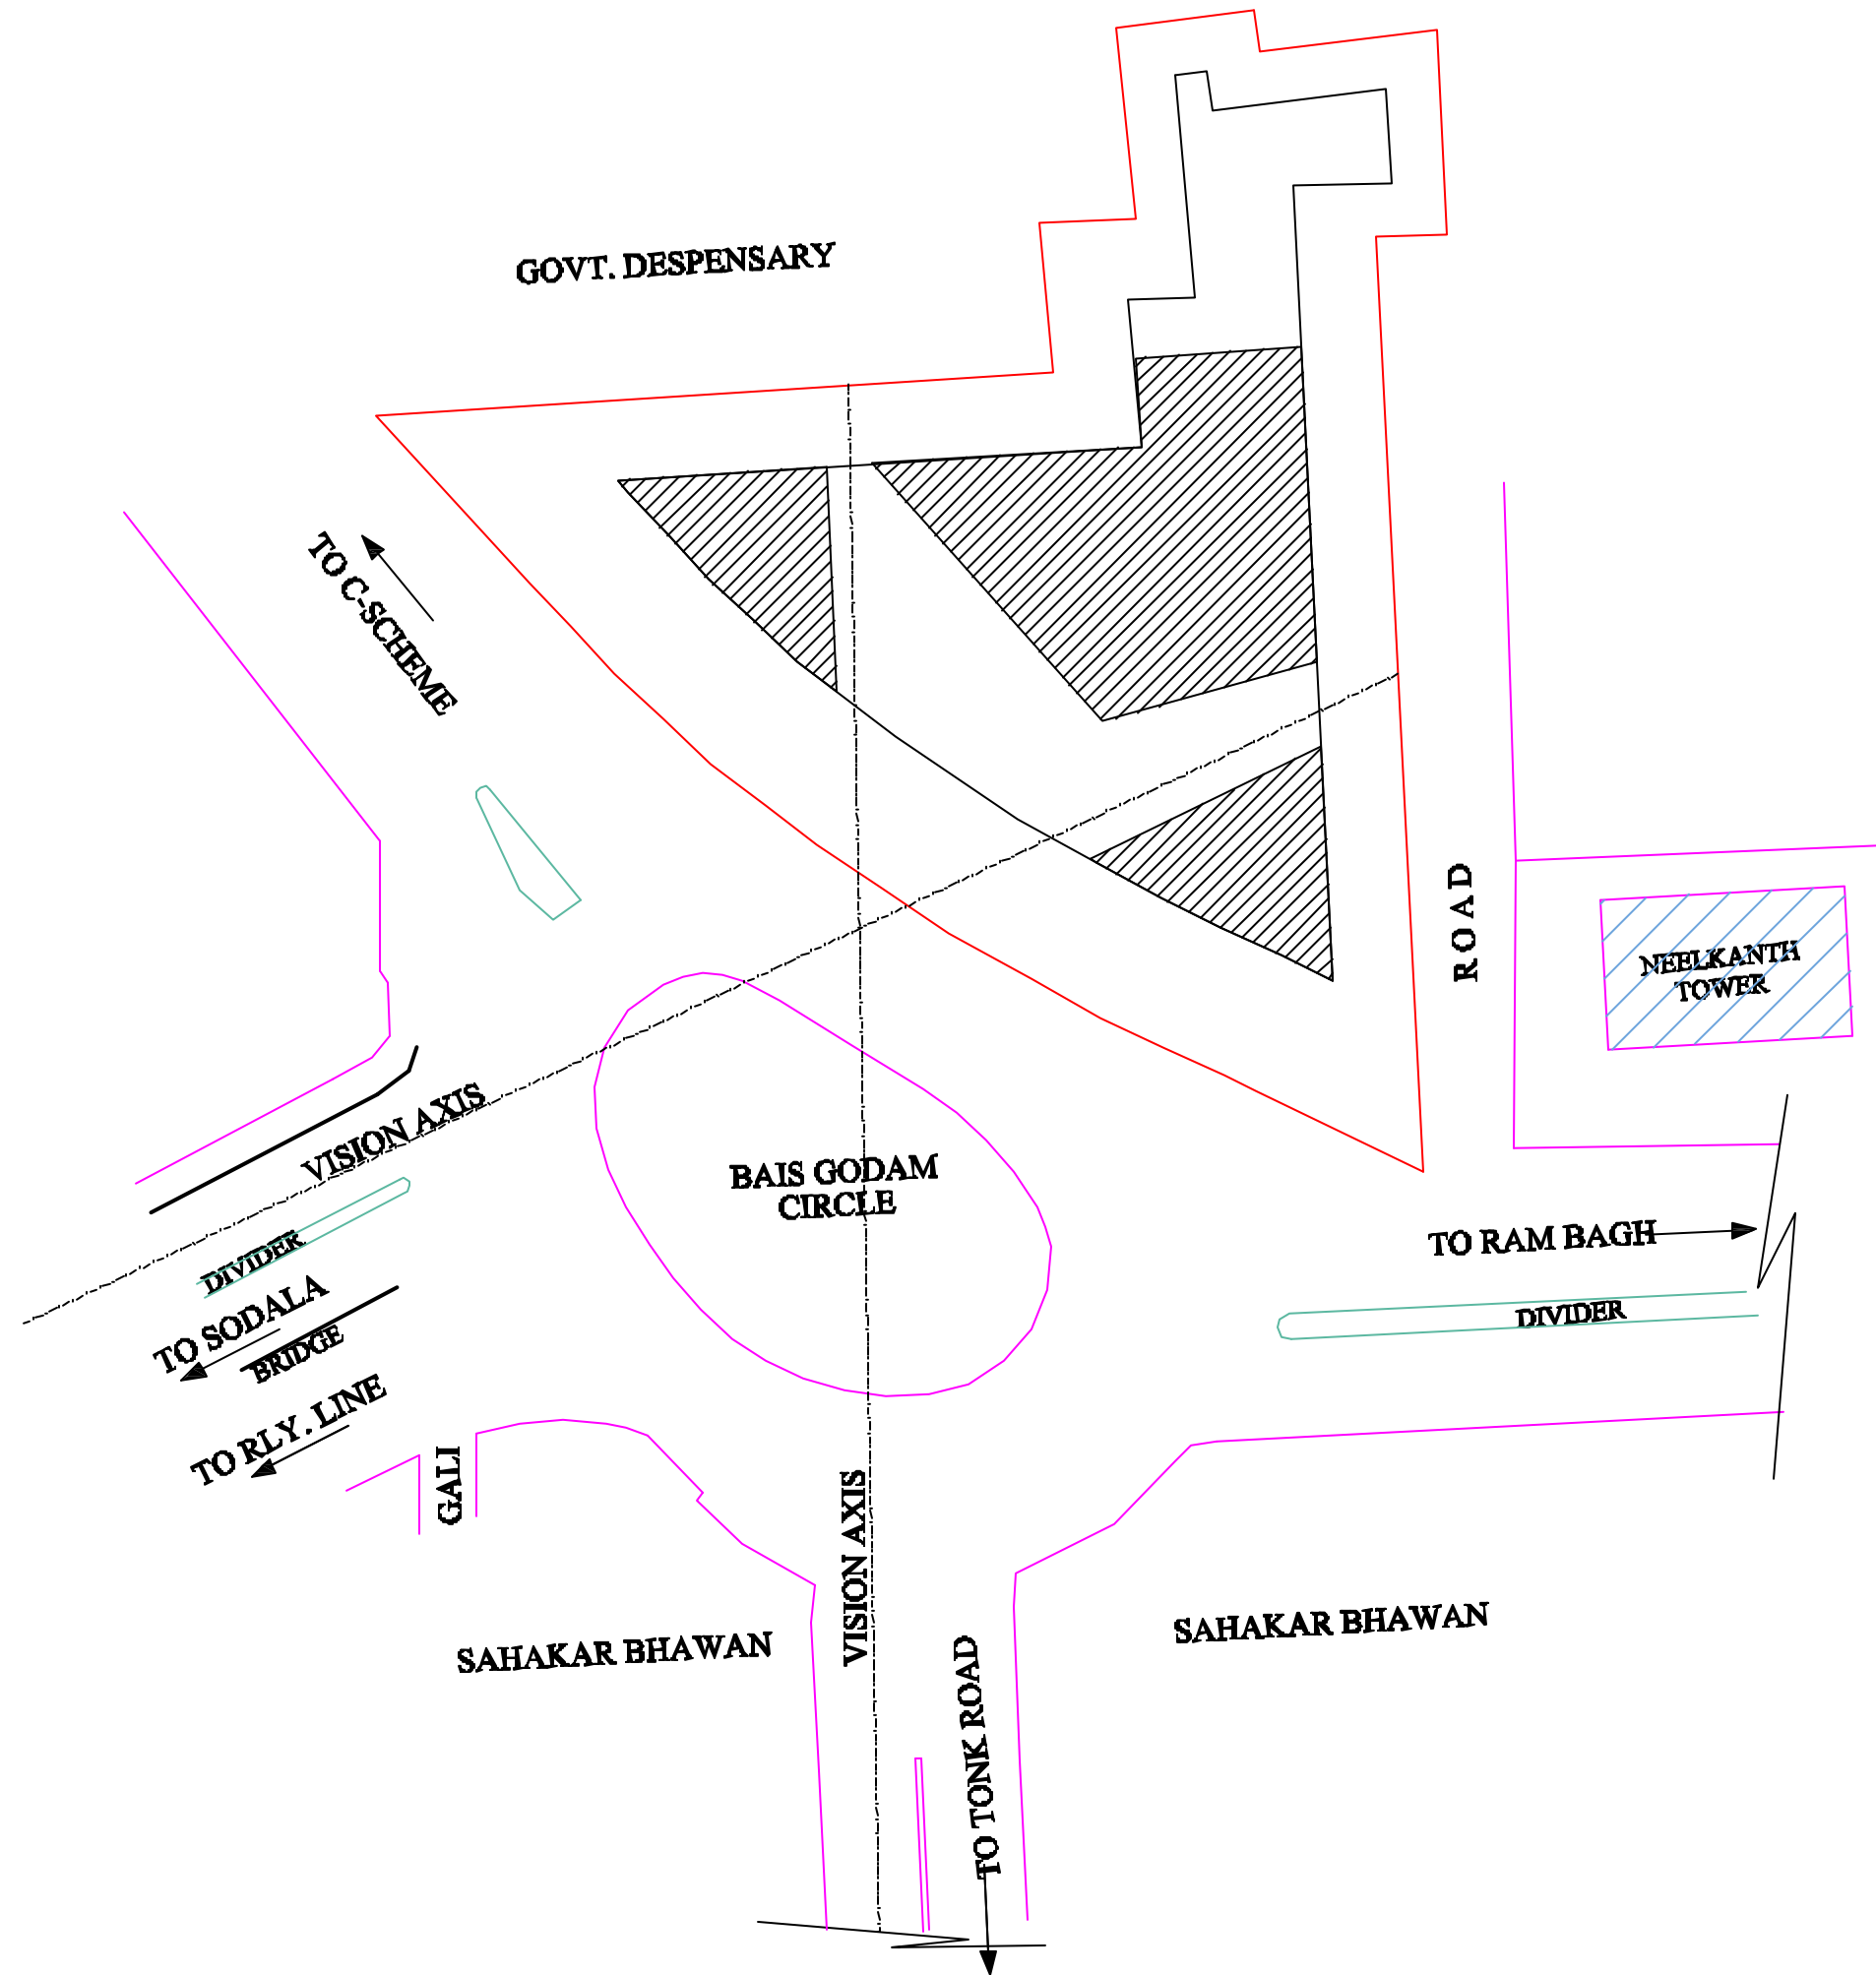

- 1. ALL DIMENSIONS ARE TO BE READ NOT TO BE MEASURED
- 2. ALL DIMENSIONS ARE IN FEET & INCH
- 3. ALL DRAWINGS AND DIMENSIONS MUST BE CHECKED & CORRECTED WITH STRUCTURAL DRAWINGS.

JOB TITLE
PROPOSE PLANNING OF
COMMERCIAL COMPLEX
JAIPUR (RAJASTHAN)

DRAWING TITLE
CONCEPTUAL PLAN

CLIENT:

DRAWN BY: AR. DILIP SHARMA **CHECKED BY:**


DEALT BY: **DATE:**

SCALE: 1" = 30' **PROJECT NO.:**


DWG NO.: 01 **PROJECT NO.:**

STREAM STUDIO
 Architects, Interiors, Landscape, Planner
 G-817, Gandhi Nagar, Jaipur (Raj.) India-302015
 Contact: Ph. +91-141-2704753, Mo. +91-98284-48710
 Website: www.streamstudio.in
 Mail: dilip@streamstudio@gmail.com

SECTION AT A-A

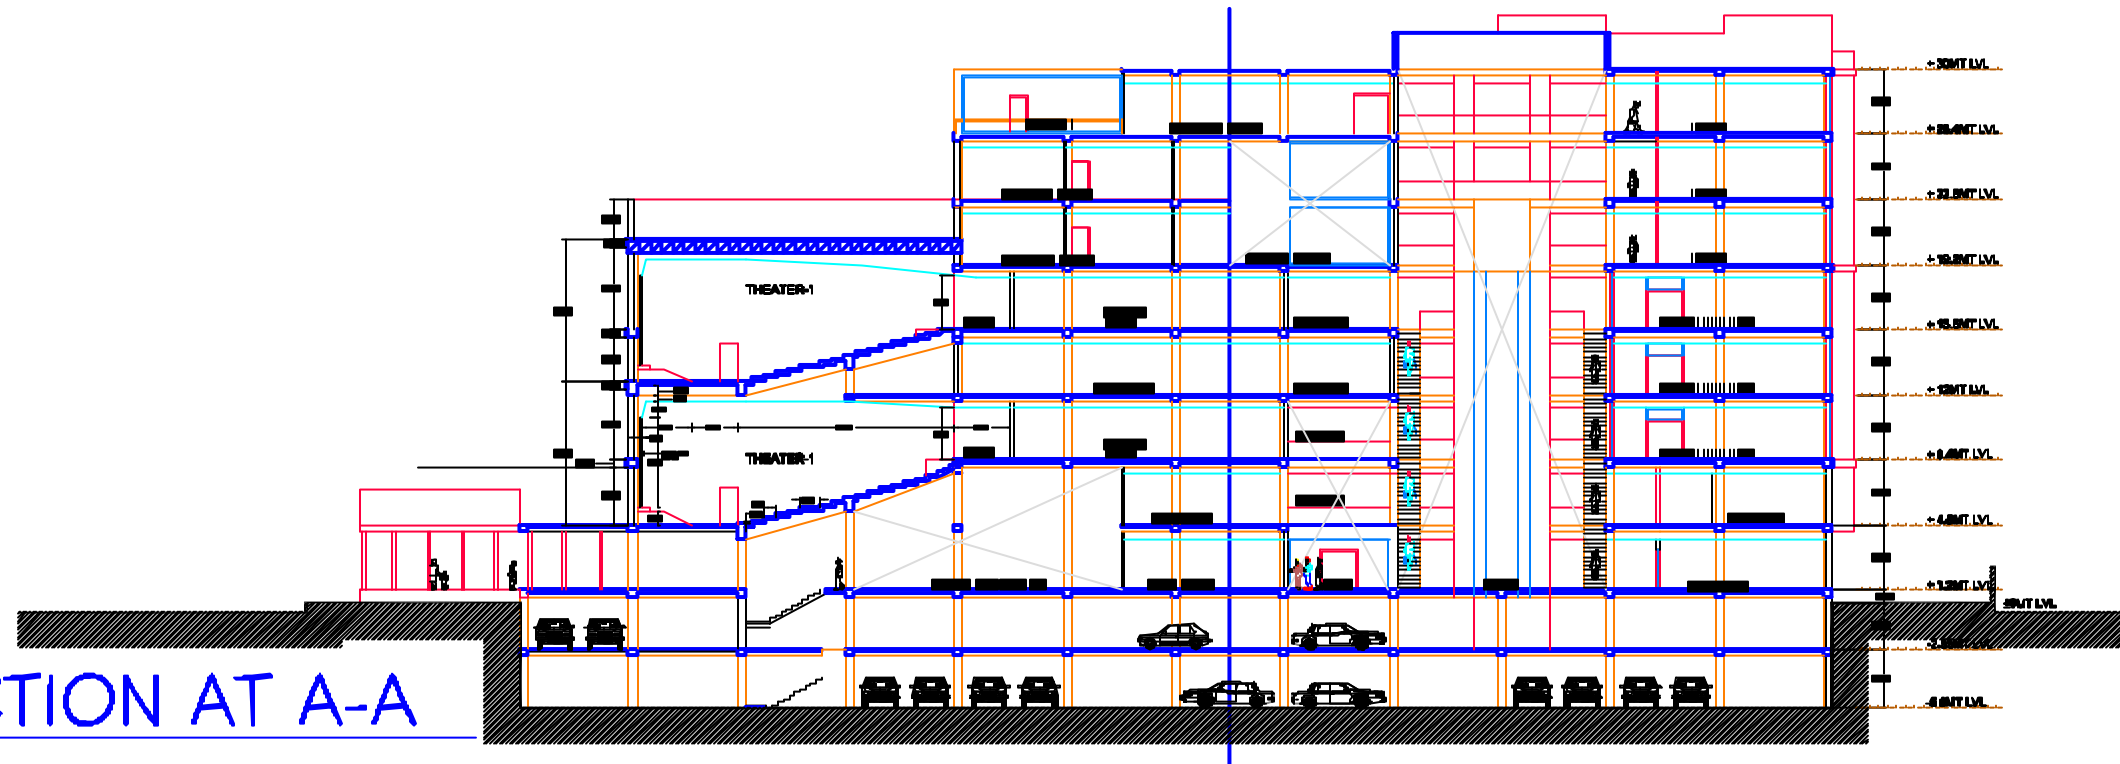

SECTION AT B-B

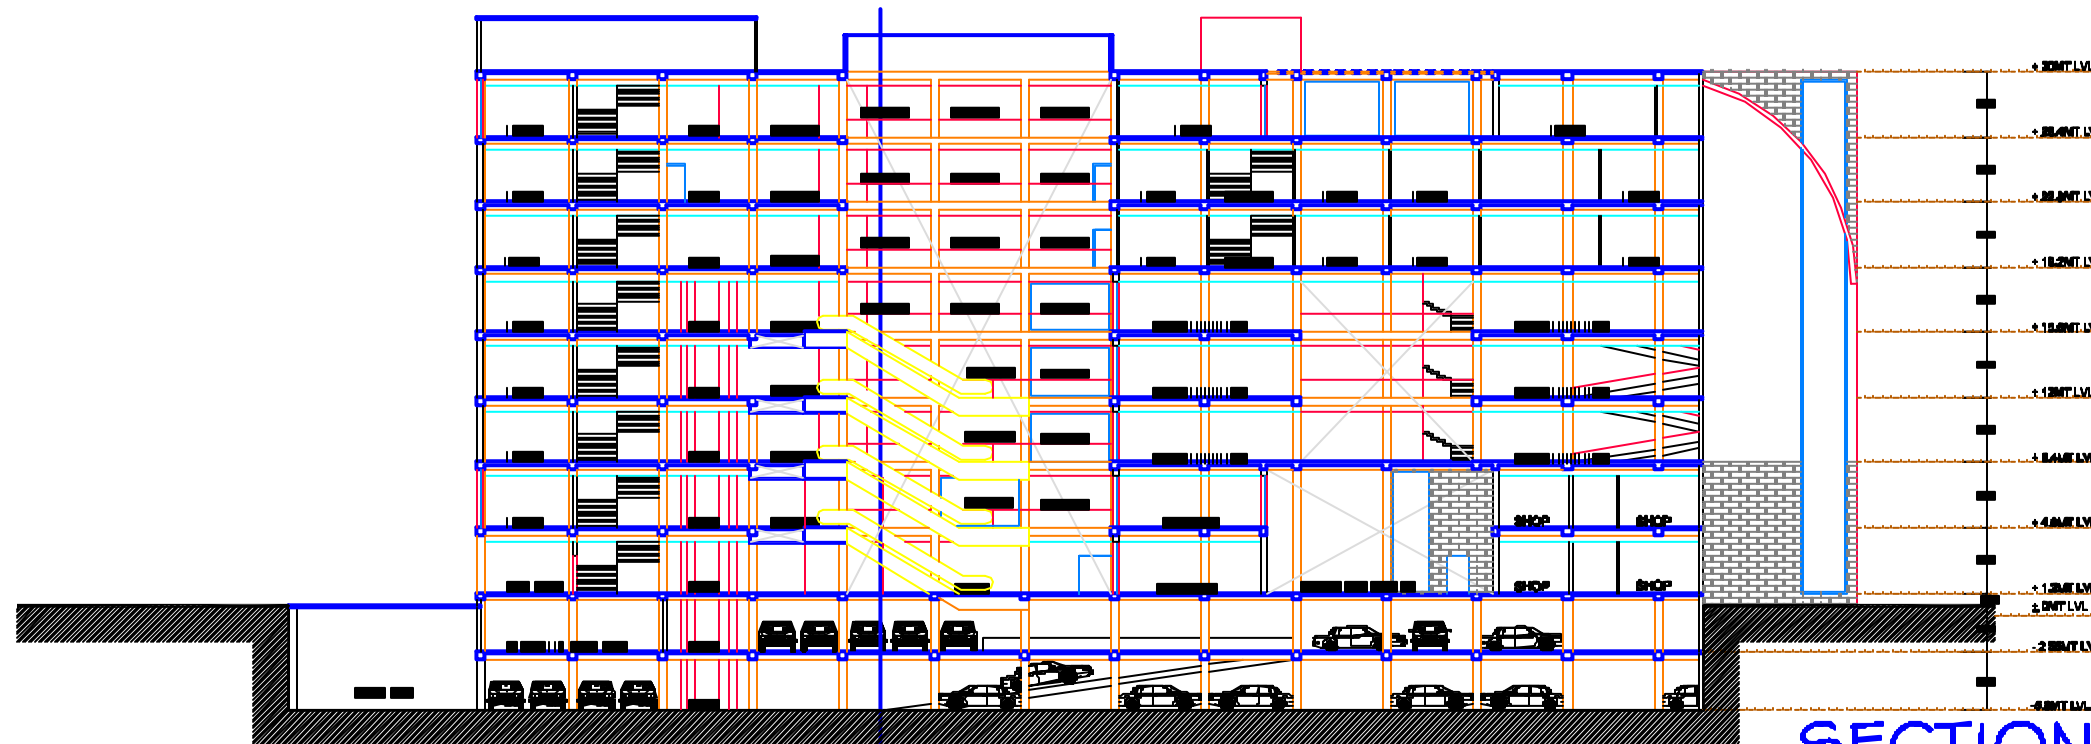

1. ALL DIMENSIONS ARE TO BE READ NOT TO BE MEASURED
2. ALL DIMENSIONS ARE IN FEET & INCH
3. ALL DRAWINGS AND DIMENSIONS MUST BE CHECKED & CORRECTED WITH STRUCTURAL DRAWINGS.

JOB TITLE
**PROPOSE PLANNING OF
 COMMERCIAL COMPLEX**
 JAIPUR (RAJASTHAN)

DRAWING TITLE
SECTIONS

CLIENT:

DRAWN BY: AR. DILIP SHARMA CHECKED BY: _____


DEALT BY: _____

DATE: _____ SCALE : 1/4" = 1'-0"


DWG NO :03 PROJECT NO: _____



STREAM STUDIO
 Architects, Interiors, Landscape, Planner
 G-817, Gandhi Nagar, Jaipur (Raj.) India-302015
 Contact: Ph. +91-141-2704753, Mo. +91-98284-46710
 Website: www.streamstudio.in
 Mail: dilip@streamstudio@gmail.com

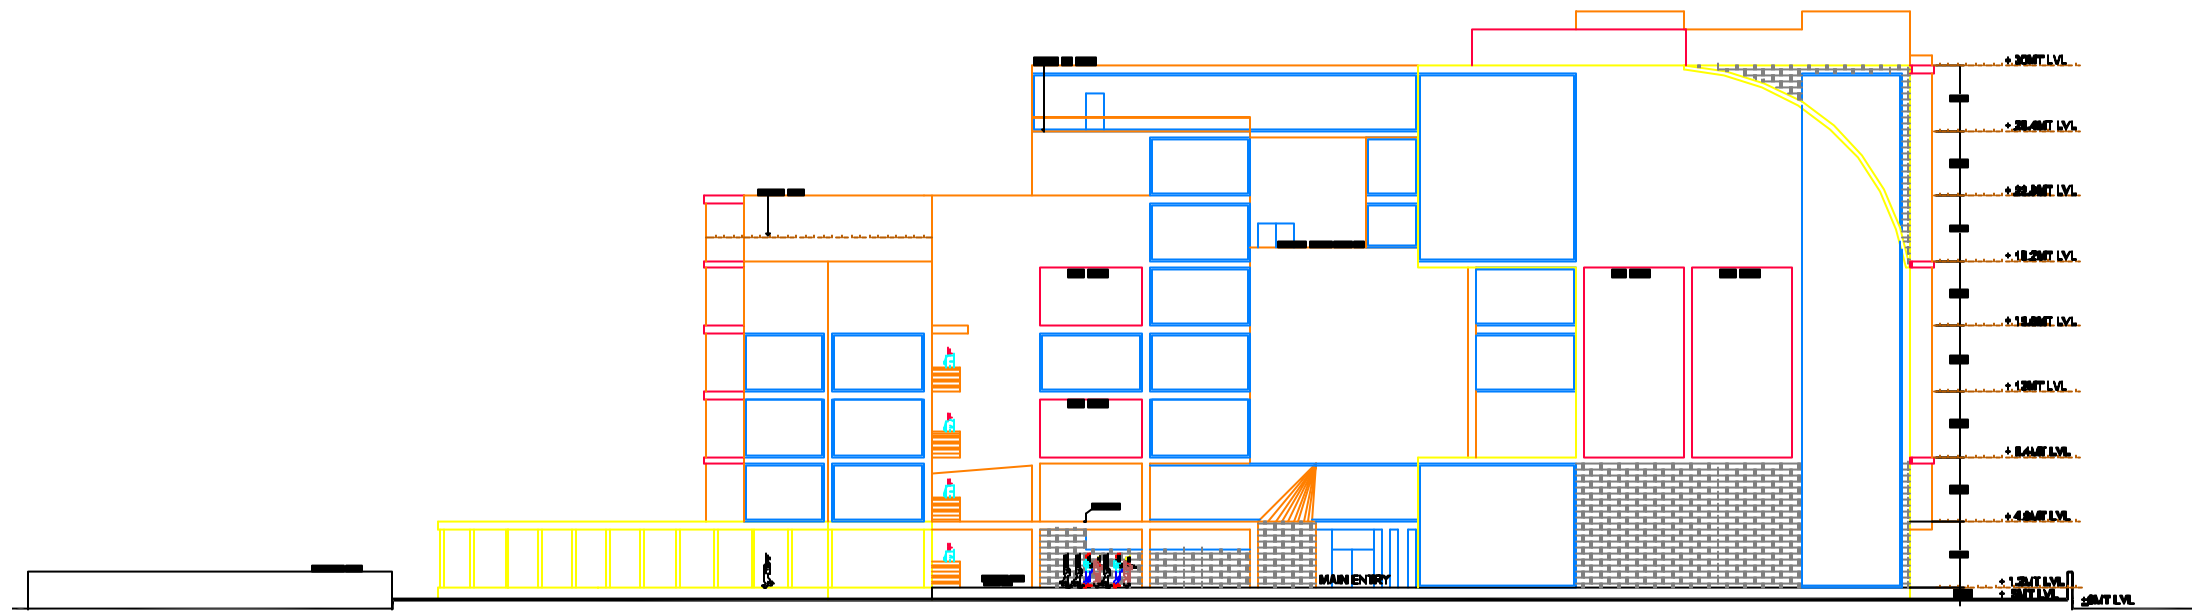

SOUTH ELEVATION

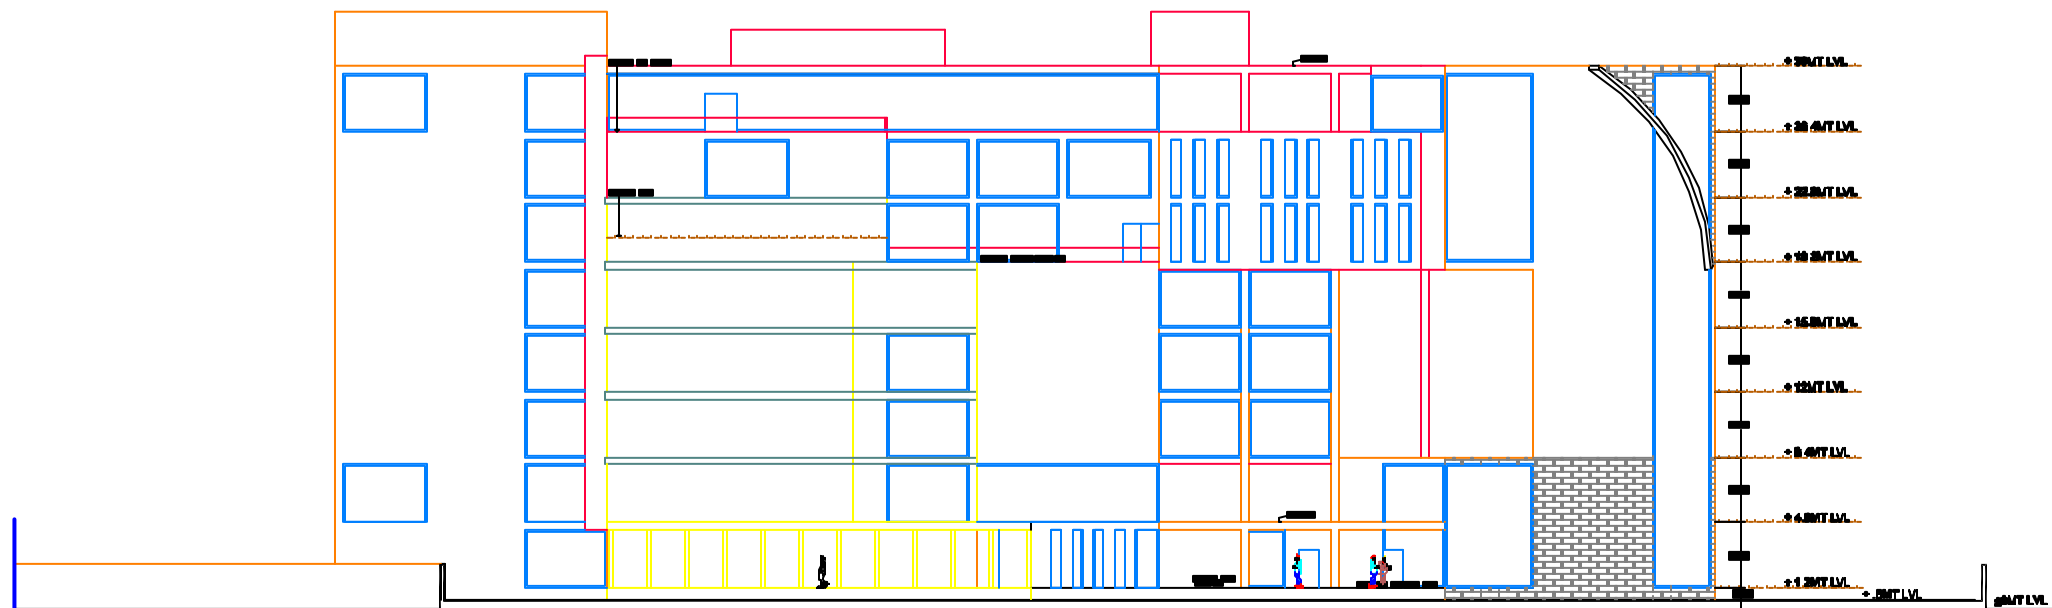

WEST ELEVATION

1. ALL DIMENSIONS ARE TO BE READ NOT TO BE MEASURED
2. ALL DIMENSIONS ARE IN FEET & INCH
3. ALL DRAWINGS AND DIMENSIONS MUST BE CHECKED & CORRECTED WITH STRUCTURAL DRAWINGS.

JOB TITLE
**PROPOSE PLANNING OF
 COMMERCIAL COMPLEX**
 JAIPUR (RAJASTHAN)

DRAWING TITLE
ELEVATIONS

CLIENT:

DRAWN BY: AR. DILIP SHARMA CHECKED BY:


DEALT BY: YES

DATE: SCALE : 1" = 0'-0" PROJECT NO:


DWG NO : 04



STREAM STUDIO
 Architects, Interiors, Landscape, Planner
 G-117, Gandhi Nagar, Jaipur (Raj.) India-302015
 Contact: Ph. +91-141-2704753, Mo. +91-98284-46710
 Website: www.streamstudio.in
 Mail: dilip@streamstudio@gmail.com

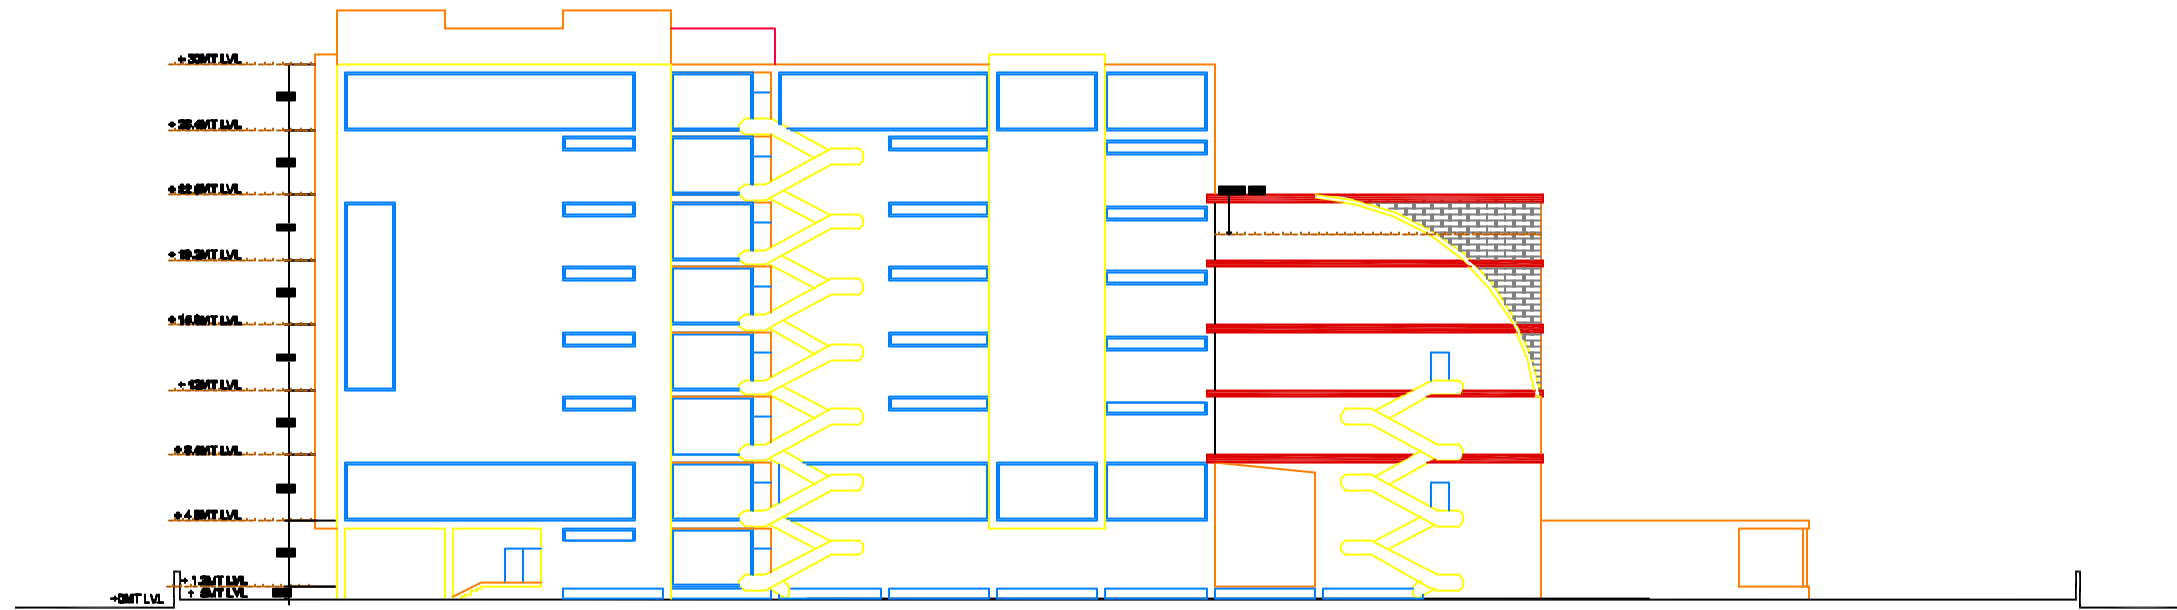

NORTH ELEVATION

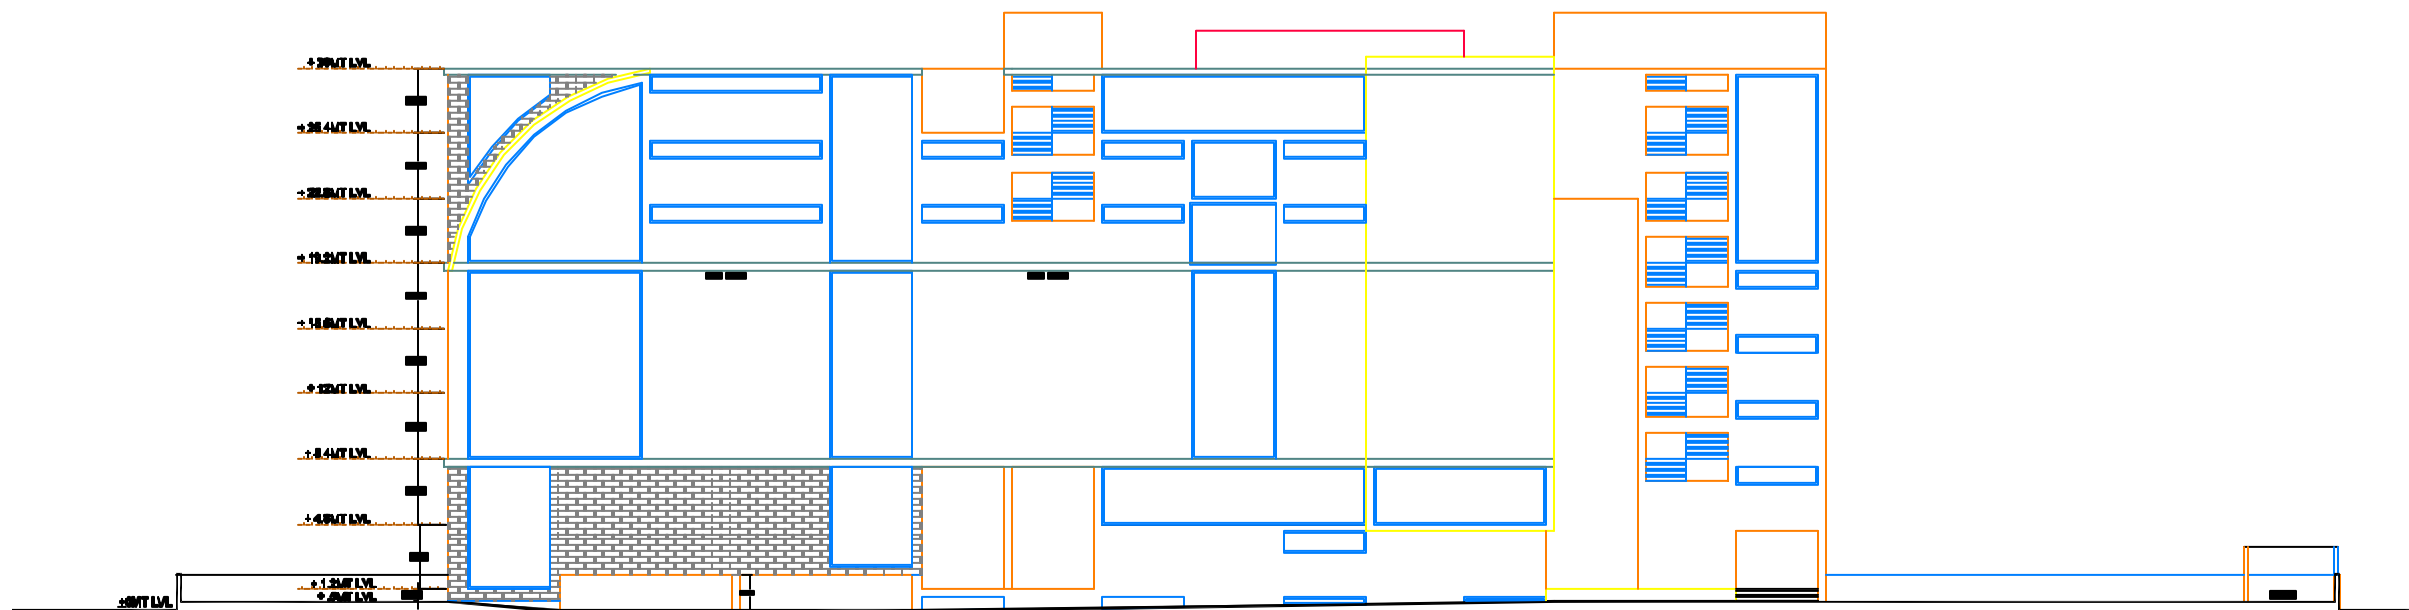

EAST ELEVATION

1. ALL DIMENSIONS ARE TO BE READ NOT TO BE MEASURED
2. ALL DIMENSIONS ARE IN FEET & INCH
3. ALL DRAWINGS AND DIMENSIONS MUST BE CHECKED & CORRECTED WITH STRUCTURAL DRAWINGS.

JOB TITLE
**PROPOSE PLANNING OF
 COMMERCIAL COMPLEX**
 JAIPUR (RAJASTHAN)


DRAWING TITLE
ELEVATIONS

CLIENT:

DRAWN BY: AR. DILIP SHARMA CHECKED BY:

DATE: PROJECT NO:

DWG NO: 05 SCALE: 1/4" = 1'-0"

PROJECT NO: 

 **STREAM STUDIO**
 Architects, Interiors, Landscape, Planner
 G-817, Gandhi Nagar, Jaipur (Raj.) India-302015
 Contact: Ph. +91-141-2704753, Mo. +91-98284-46710
 Website: www.streamstudio.in
 Mail: dilip@streamstudio@gmail.com