

1. ALL DIMENSIONS ARE TO BE READ NOT TO BE MEASURED
2. ALL DIMENSIONS ARE IN FEET & INCH
3. ALL DRAWINGS AND DIMENSIONS MUST BE CHECKED & CORRECTED WITH STRUCTURAL DRAWINGS.

JOB TITLE
PROPOSE PLANNING OF
OFFICE COMPLEX
JAJPUR (RAJASTHAN)

DRAWING TITLE
 SITE PLAN

CLIENT:

DRAWN BY: AR. DILIP SHARMA **CHECKED BY:**

DEALT BY:

DATE: **SCALE:** 1" = 100'

DRG NO: 01 **PROJECT NO:**

STREAM STUDIO
 Architecture. Interiors. Landscape. Planner
 G-117, Gandhi Nagar, Jaipur (Raj.) India-302015
 Contact: Ph. +91-141-2704753, Mo. +91-98284-46710
 Website: www.streamstudio.in
 Mail: dilip@streamstudio.in



1. ALL DIMENSIONS ARE TO BE READ NOT TO BE MEASURED
2. ALL DIMENSIONS ARE IN FEET & INCH
3. ALL DRAWINGS AND DIMENSIONS MUST BE CHECKED & CORRECTED WITH STRUCTURAL DRAWINGS.

JOB TITLE
PROPOSE PLANNING OF
OFFICE COMPLEX
JAJUR (RAJASTHAN)

DRAWING TITLE
 GROUND FLOOR PLAN (BLOCK-1)

CLIENT:


DRAWN BY: AR. DILIP SHARMA **CHECKED BY:**

DEALT BY: **DATE:**

SCALE: 1/4" = 1'-0" **PROJECT NO.:**

DWG NO.: 02

STREAM STUDIO
 Architecture. Interiors. Landscape. Planner
 G-117, Gandhi Nagar, Jaipur (Raj.) India-302015
 Contact: Ph. +91-141-2704753, Mo. +91-98284-46710
 Website: www.streamstudio.in
 Mail: dilip@streamstudio.in

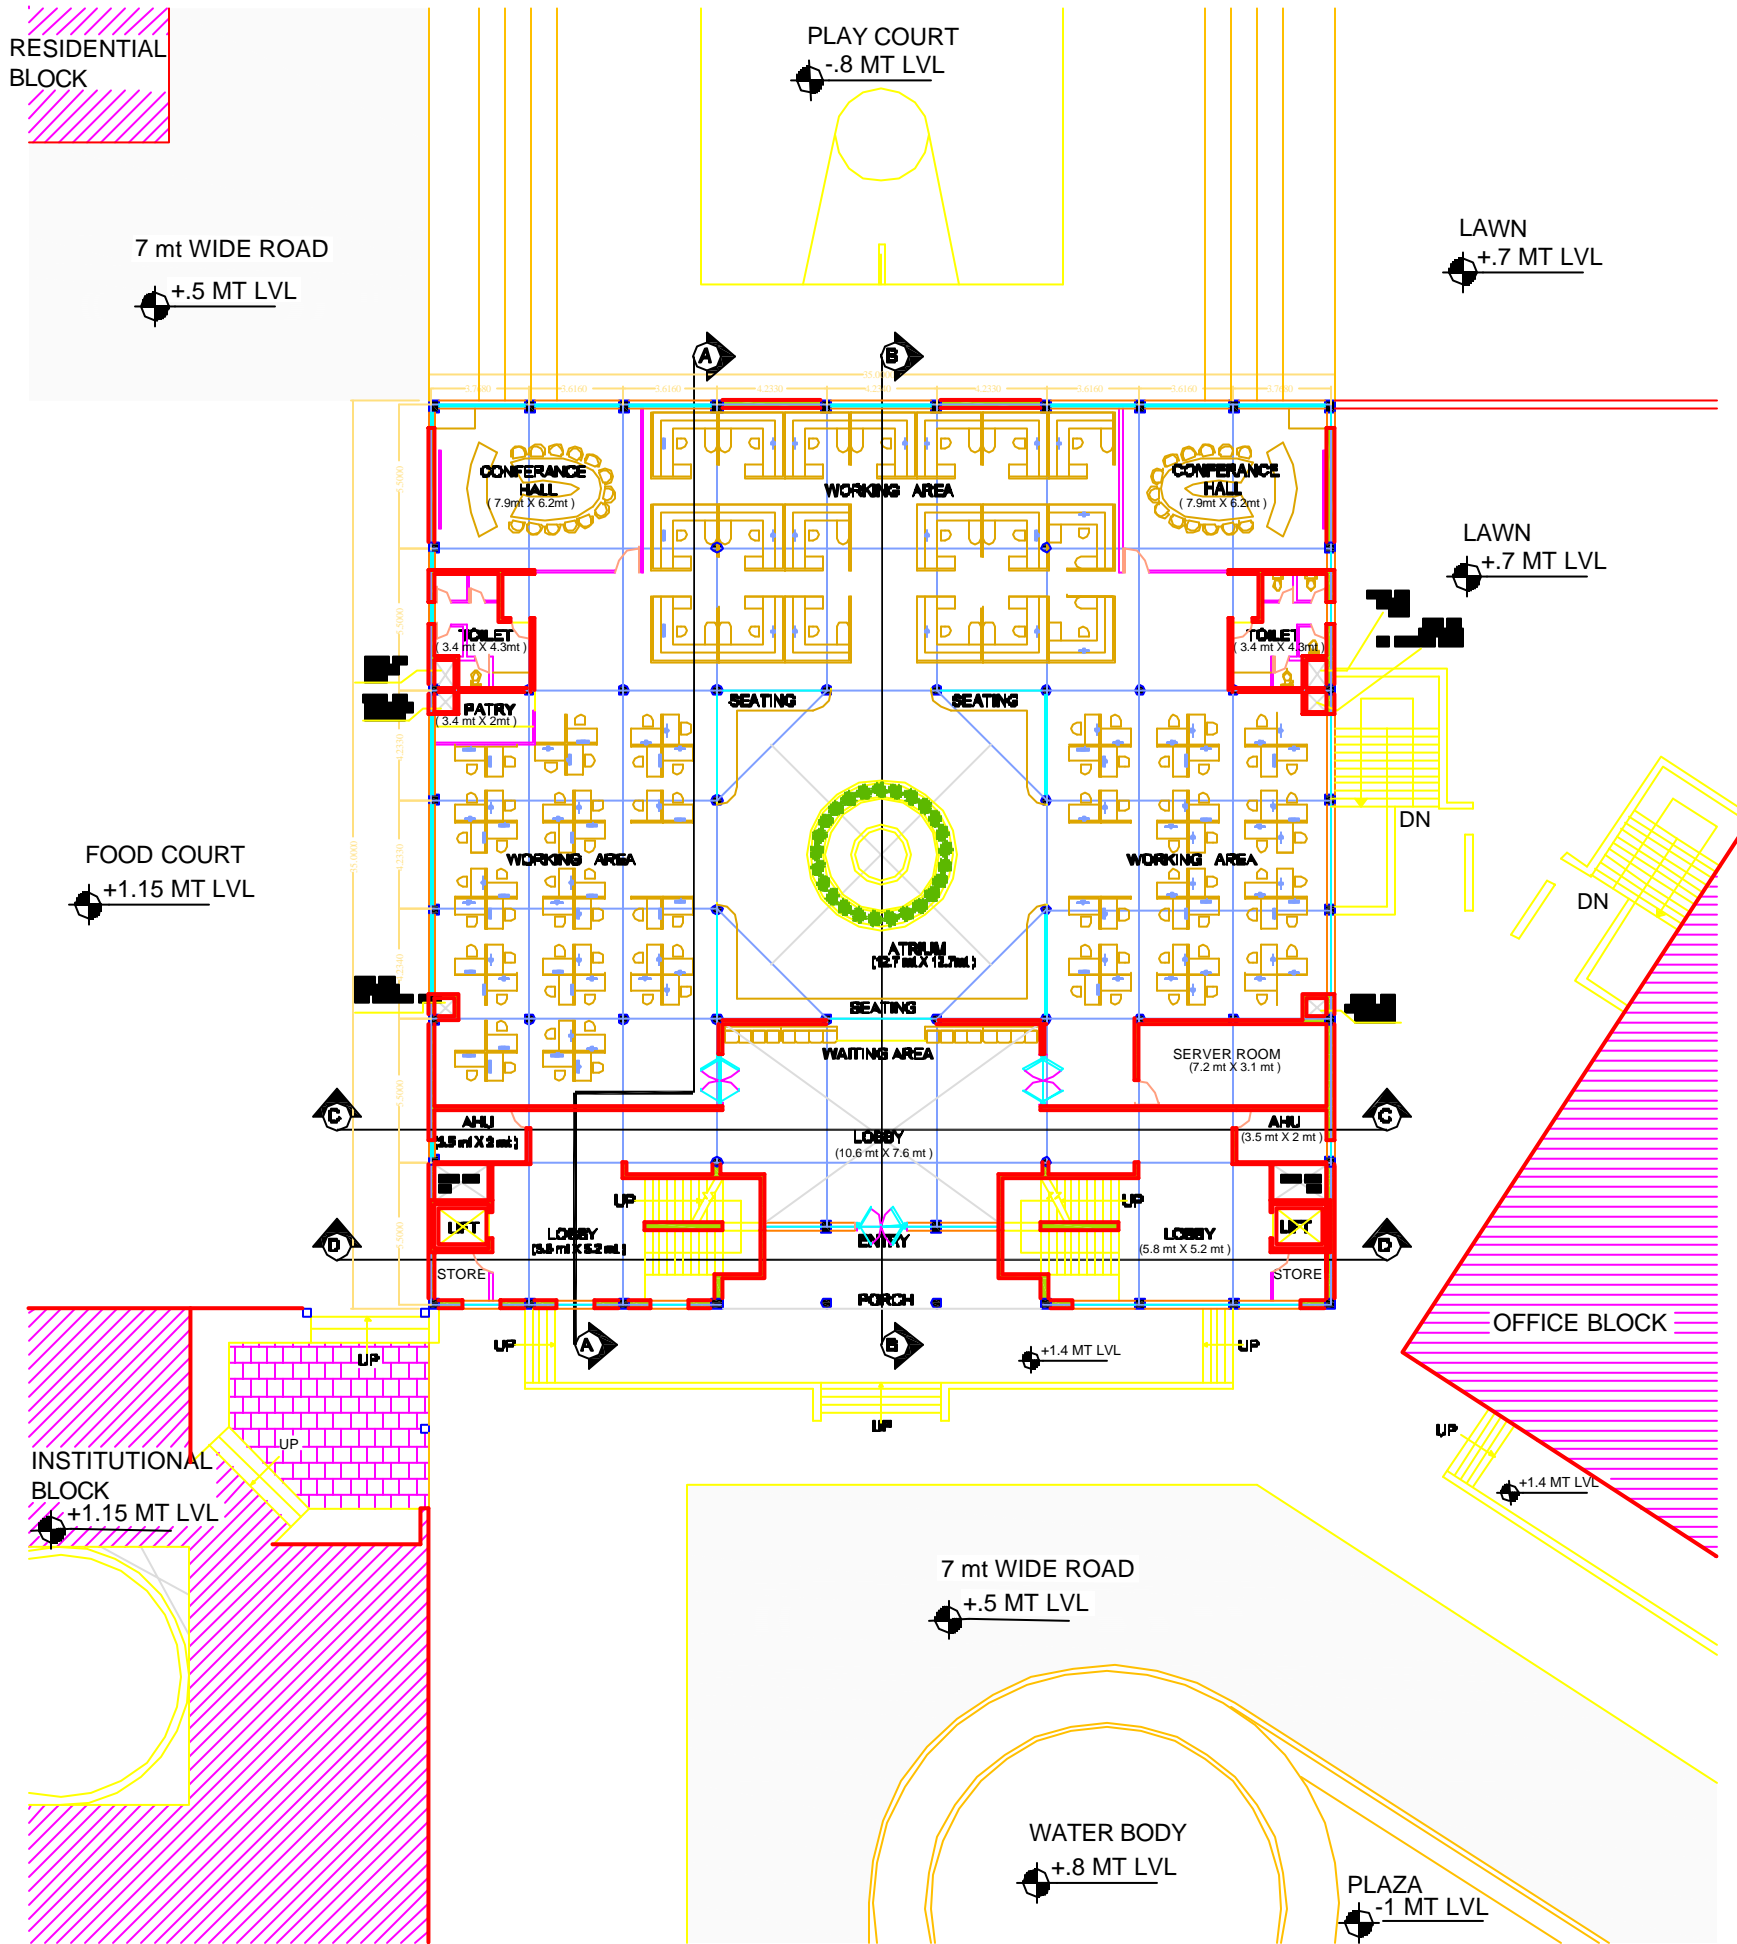

1. ALL DIMENSIONS ARE TO BE READ NOT TO BE MEASURED
2. ALL DIMENSIONS ARE IN FEET & INCH
3. ALL DRAWINGS AND DIMENSIONS MUST BE CHECKED & CORRECTED WITH STRUCTURAL DRAWINGS.

PROPOSE PLANNING OF OFFICE COMPLEX
JAJUR (RAJASTHAN)

GROUND FLOOR PLAN (BLOCK-2)

CLIENT:


DRAWN BY: AR. DILIP SHARMA CHECKED BY:

DEALT BY: MR.


DATE: SCALE : 1" = 10'-0" PROJECT NO:

DWG NO :03

STREAM STUDIO
 Architecture. Interiors. Landscape. Planner
 G-117, Gandhi Nagar, Jaipur (Raj.) India-302015
 Contact: Ph. +91-141-2704753, Mo. +91-98284-46710
 Website: www.streamstudio.in
 Mail: dilip@streamstudio.in

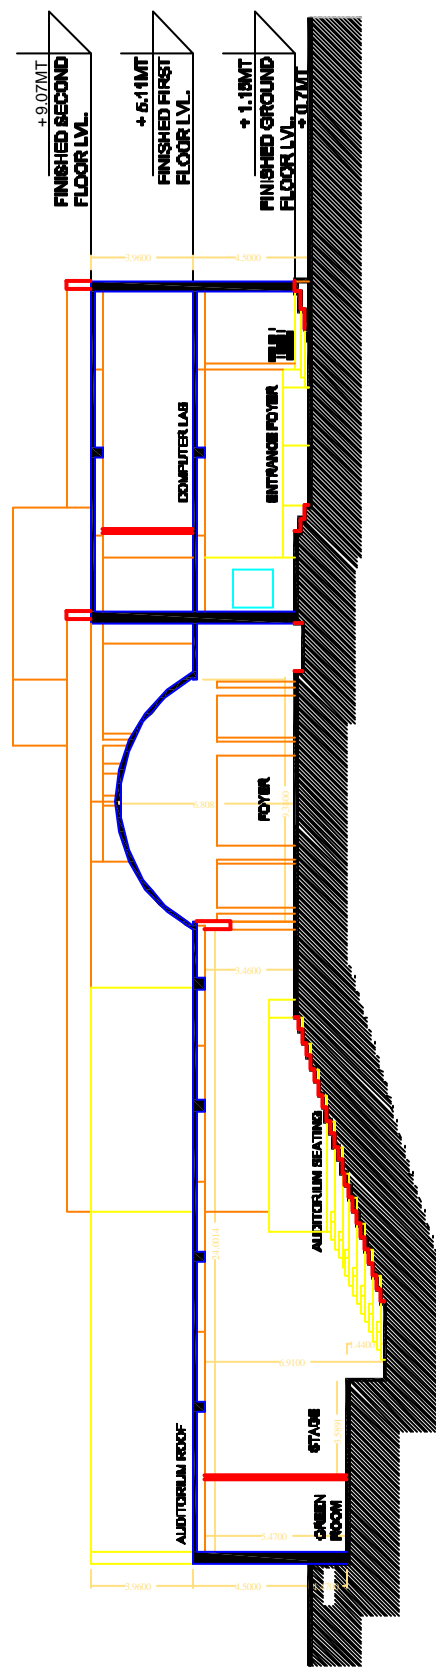

SECTION A-A

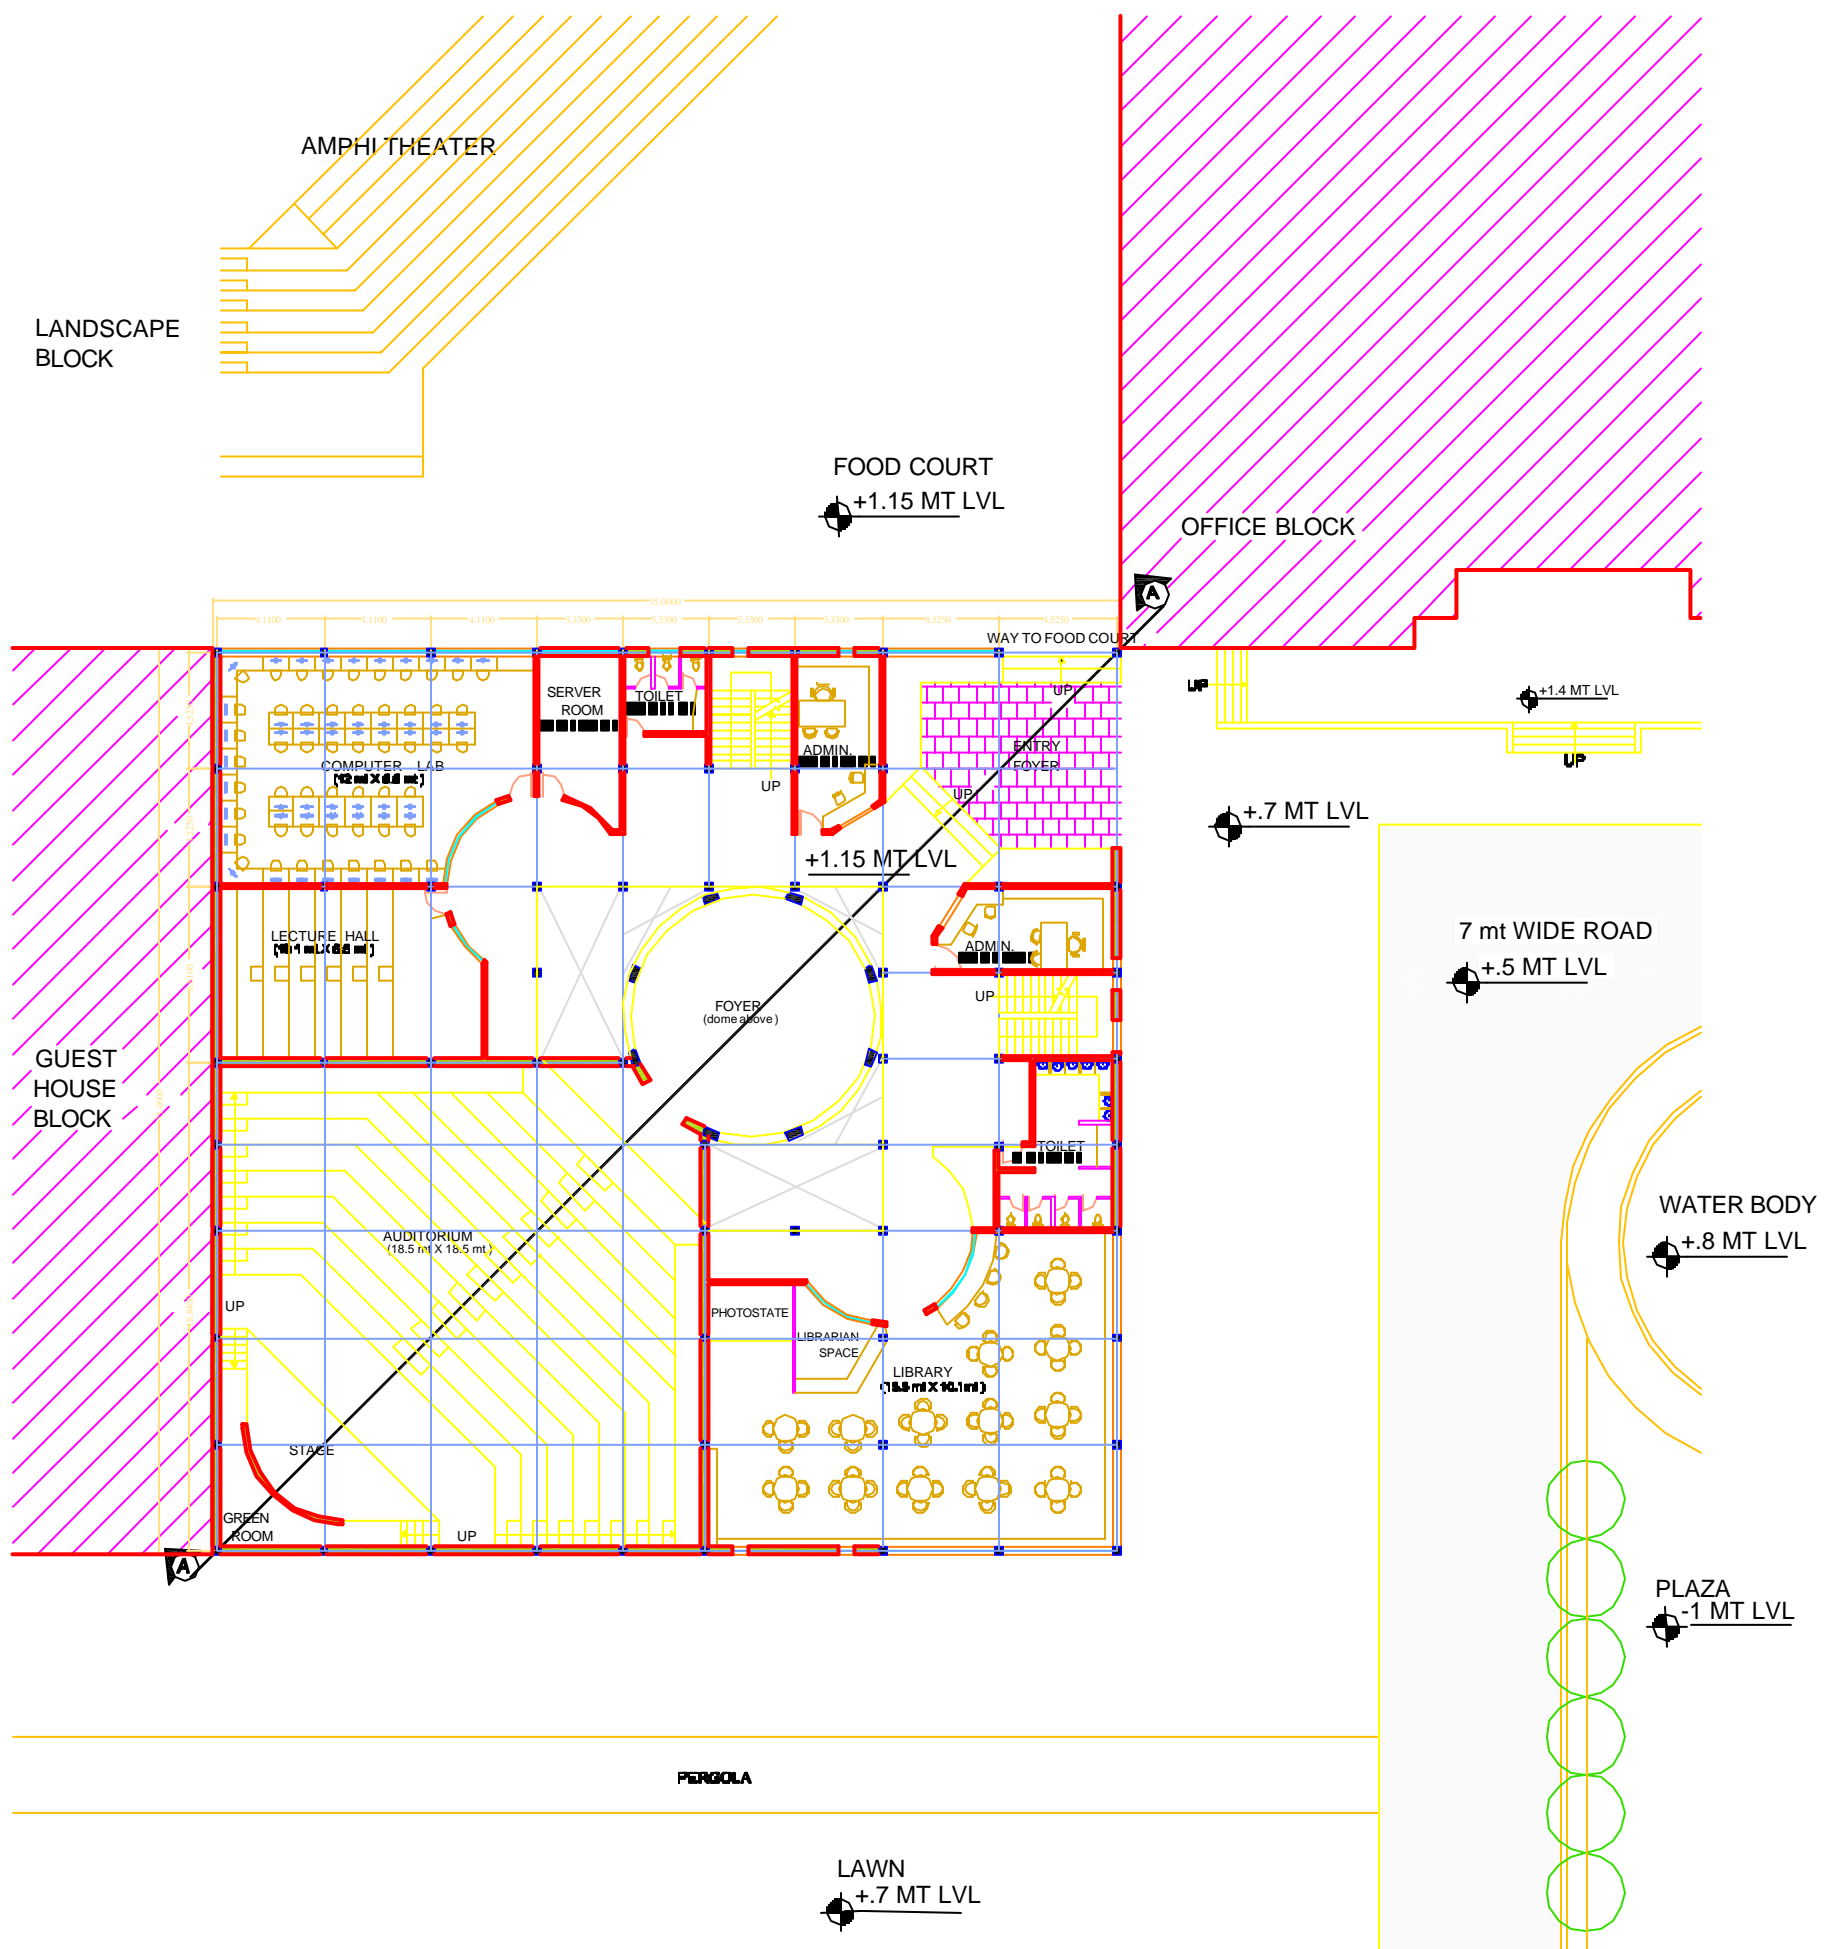

1. ALL DIMENSIONS ARE TO BE READ NOT TO BE MEASURED
2. ALL DIMENSIONS ARE IN FEET & INCH
3. ALL DRAWINGS AND DIMENSIONS MUST BE CHECKED & CORRECTED WITH STRUCTURAL DRAWINGS.

JOB TITLE
**PROPOSE PLANNING OF
 OFFICE COMPLEX**
 JAIPUR (RAJASTHAN)

DRAWING TITLE
GROUND FLOOR PLAN (AUDITORIUM)

CLIENT:

DRAWN BY: AR. DILIP SHARMA CHECKED BY:

DEALT BY: MR.

DATE: SCALE : 0" = 0'0"

DWG NO: 04 PROJECT NO: N

STREAM STUDIO
 Architecture. Interiors. Landscape. Planner
 G-117, Gandhi Nagar, Jaipur (Raj.) India-302015
 Contact: Ph. +91-141-2704753, Mob. +91-98284-46710
 Website: www.streamstudio.in
 Mail: dilip@streamstudio@gmail.com