



THIS DRAWING IS THE PROPERTY OF STREAM STUDIO , AND SHOULD NOT BE REPRODUCED IN PART OR WHOLE WITHOUT PRIOR PERMISSION FROM THE ARCHITECT.

<p>PROPOSED PLANNING OF RESIDENCE</p> <p>GROUND FLOOR PLAN</p> <p><small>1. ALL MEASUREMENTS ARE TO BE READ NOT TO BE EXCEEDED 2. ALL DIMENSIONS ARE IN FEET & INCHES 3. ALL DIMENSIONS AND CONCEPTS MUST BE CHECKED & CONFIRMED WITH STRUCTURAL ENGINEER.</small></p>	<p>DESIGNED BY: AL. DILIP SHARMA CHECKED BY: _____</p> <p>DRAWN BY: _____ PER: _____</p> <p>DATE: _____ SCALE: 1/8" = 1'-0"</p> <p>PROJECT NO.: _____</p> <p>CLIENT: _____</p>	<p>STREAM STUDIO Architecture, Interiors, Landscape, Planner</p> <p>0-977, Gandhi Nagar, Jaipur (Raj.) India-302015 Contact No. - 0141-2337721, 0141-2333445</p> <p>Website: www.streamstudio.in Mail: al@streamstudio.in</p>
---	---	---

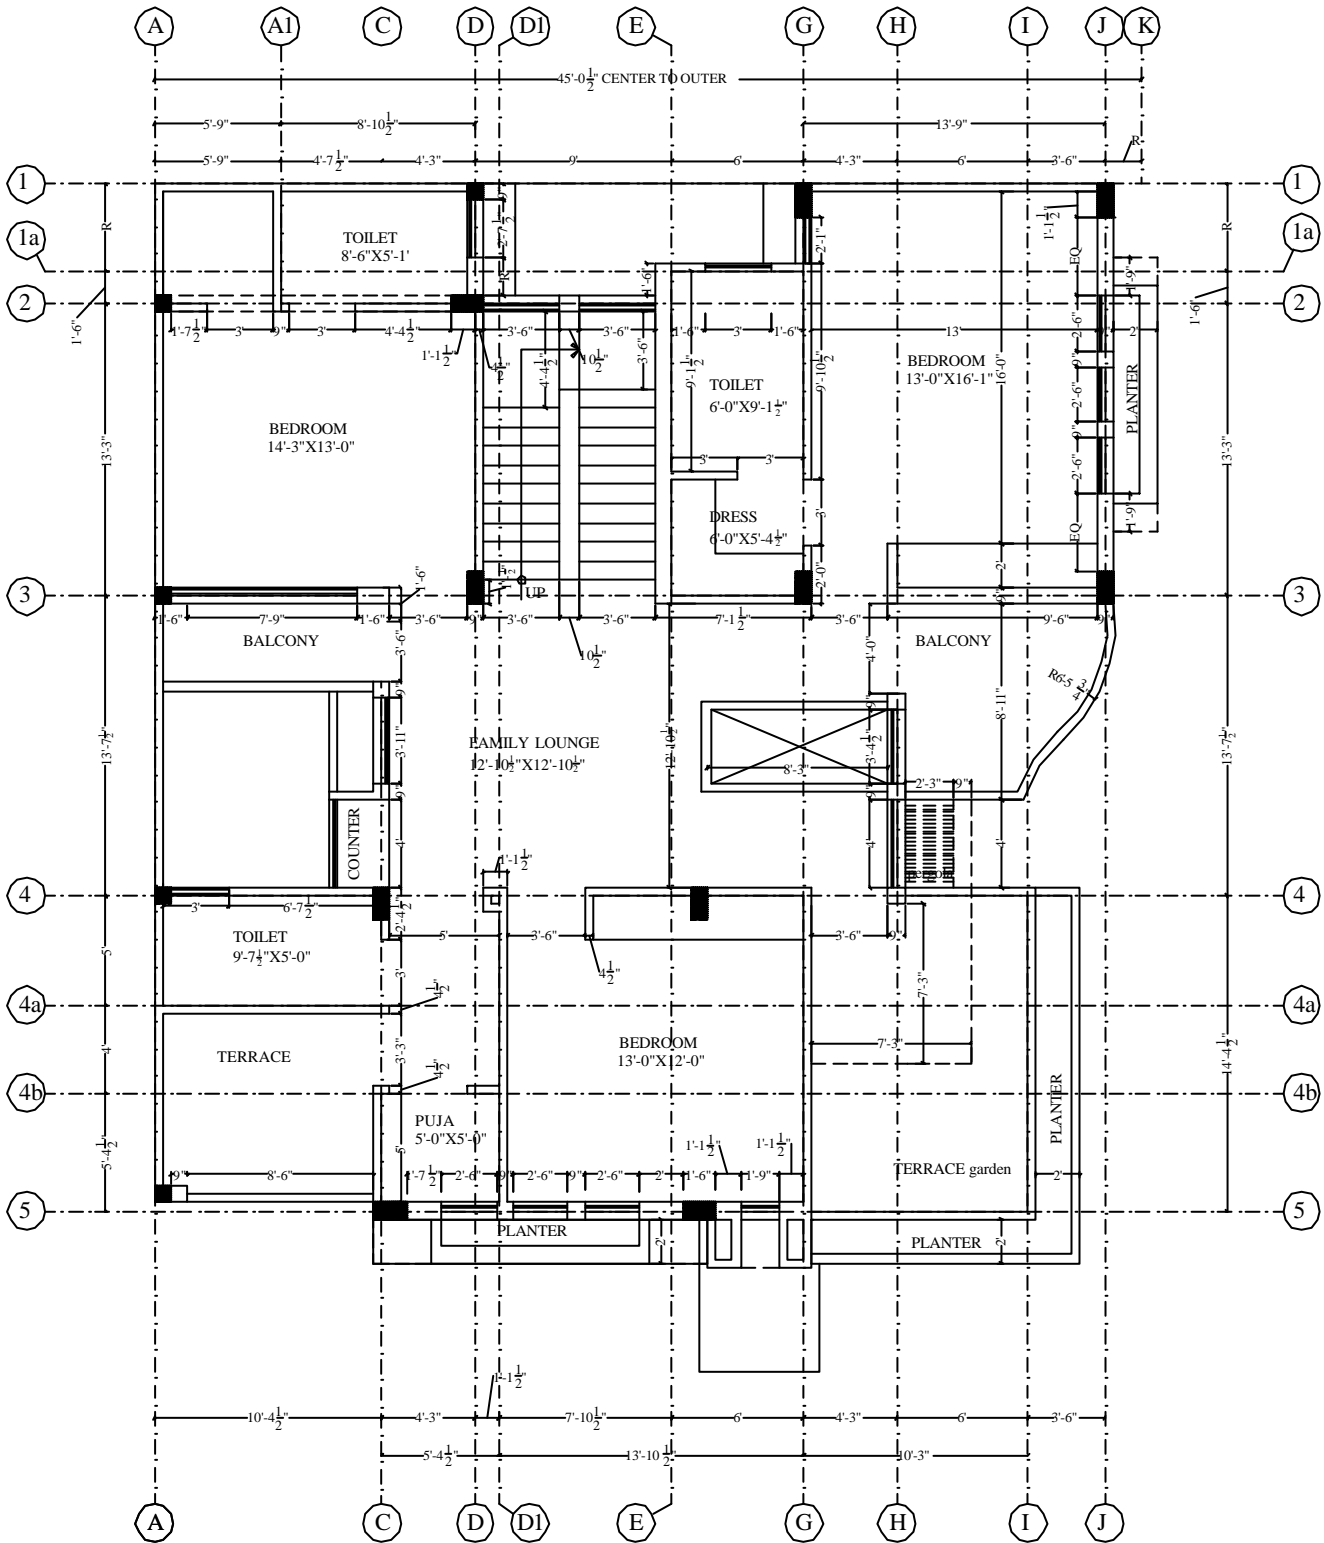

THIS DRAWING IS THE PROPERTY OF STREAM STUDIO , AND SHOULD NOT BE REPRODUCED IN PART OR WHOLE WITHOUT PRIOR PERMISSION FROM THE ARCHITECT.

<p>PROPOSED PLANNING OF RESIDENCE</p> <p>DRAWING TITLE</p> <p>FIRST FLOOR PLAN</p> <p>1. ALL DIMENSIONS ARE TO BE READ NOT TO BE CHANGED 2. ALL DIMENSIONS ARE IN FEET & INCH 3. ALL DIMENSIONS AND DIMENSIONS SHALL BE CHECKED & CORRECTED WITH SIGNATURE APPROVAL.</p>	<p>DRAWN BY: AL. DILIP SHARMA CHECKED BY: _____</p> <p>SCALE: 1" = 10'</p> <p>PROJECT NO. _____</p> <p>CLIENT: _____</p>	<p>STREAM STUDIO Architecture, Interiors, Landscape, Planner</p> <p>Office: 107, Gandhi Nagar, Jaipur (Raj.) India-302015 Contact: +91-141-2337731, 0141-2333441 Website: www.streamstudio.in Mail: al@streamstudio.in</p>
--	--	---

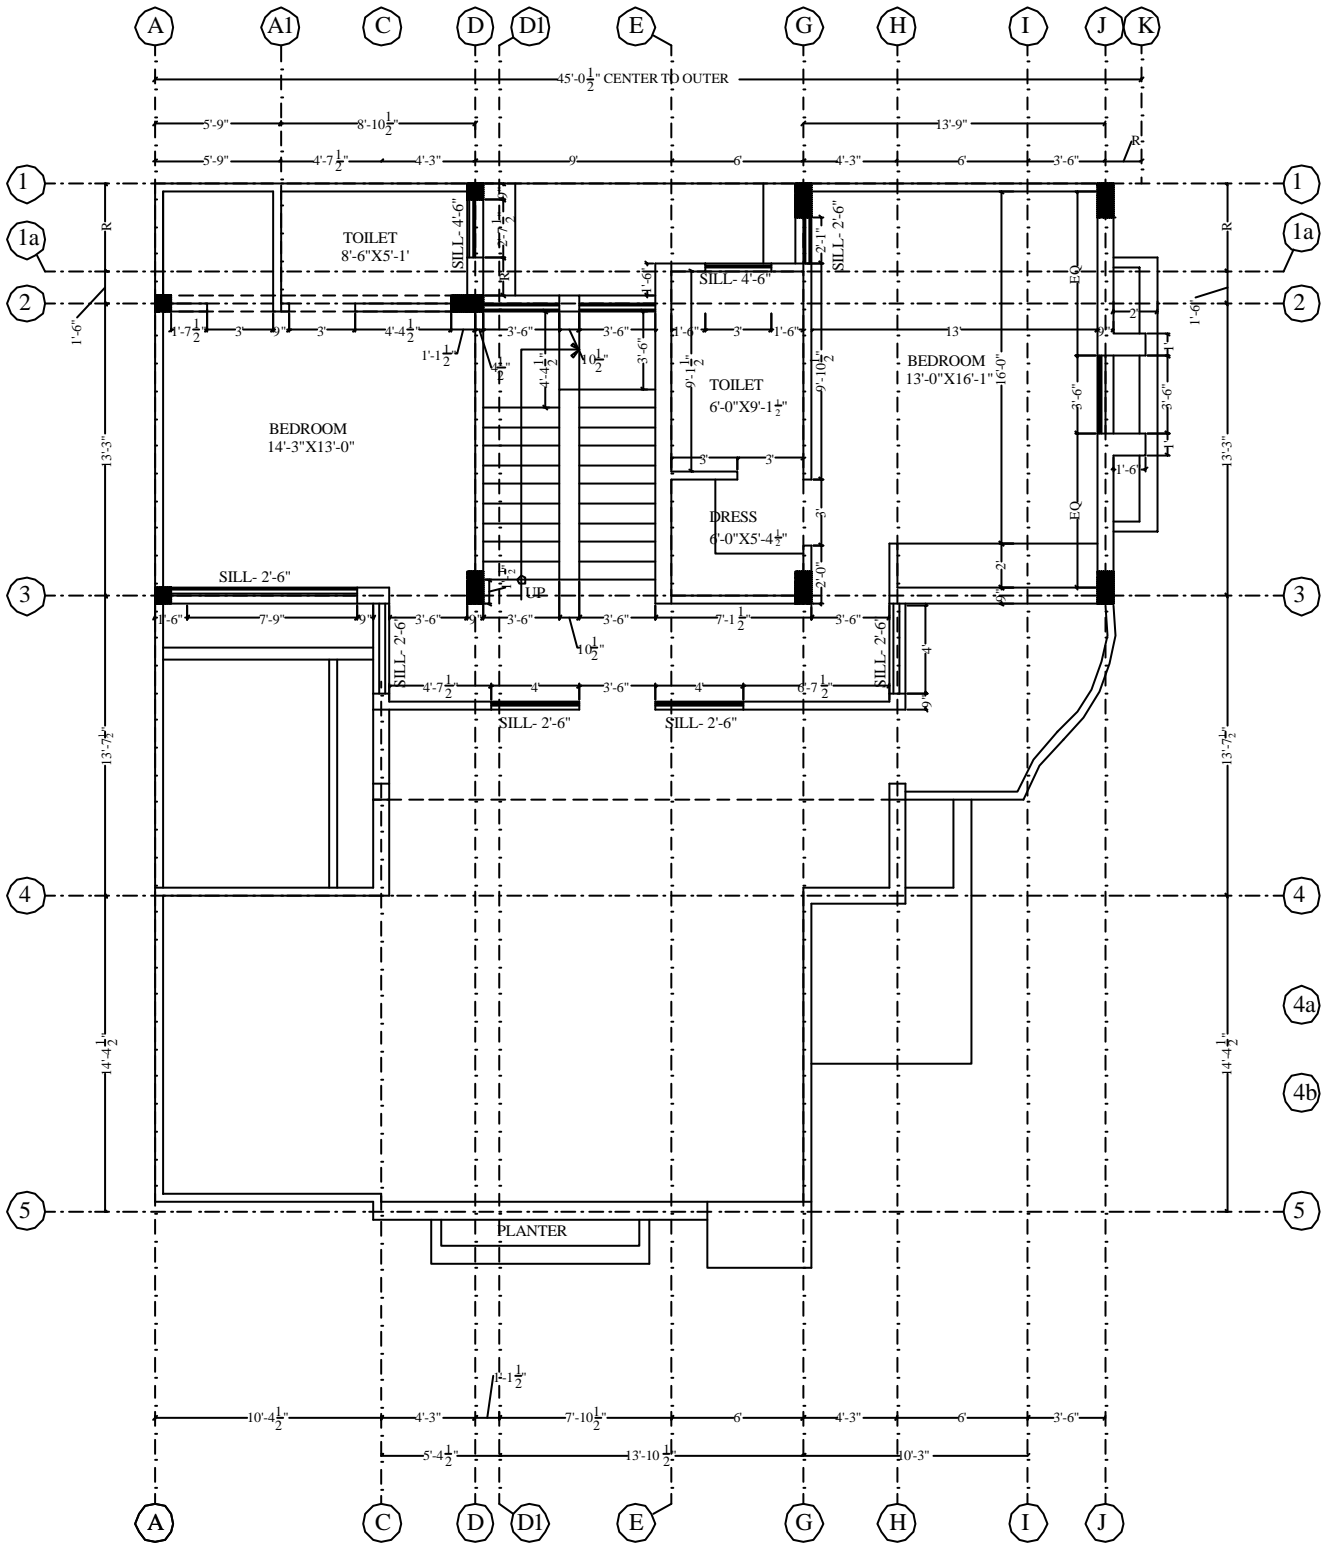


1. ALL DIMENSIONS ARE TO BE READ UNLESS NOTED OTHERWISE
 2. ALL DIMENSIONS ARE IN FEET & INCHES
 3. ALL DIMENSIONS AND DIMENSIONS SHALL BE CHECKED & CORRECTED WITH DIMENSIONAL LINES.

PROPOSED PLANNING OF
RESIDENCE
 DRAWING TITLE
SECOND FLOOR PLAN


DRAWN BY: AL. DILIP SAMPAN	CHECKED BY:
SCALE BY:	PER:
DATE:	SCALE: 1/8" = 1'-0"
PROJ NO. 05	PROJECT NO.:
CLIENT:	

STREAM STUDIO
 Architecture, Interiors, Landscape, Planner
 0-977, Gandhi Nagar, Jaipur (Raj.) India-302015
 Contact No. - 0141-250720, 0141-250740
 Website: www.streamstudio.in
 Mail: streamstudio@gmail.com

THIS DRAWING IS THE PROPERTY OF STREAM STUDIO , AND SHOULD NOT BE REPRODUCED IN PART OR WHOLE WITHOUT PRIOR PERMISSION FROM THE ARCHITECT.

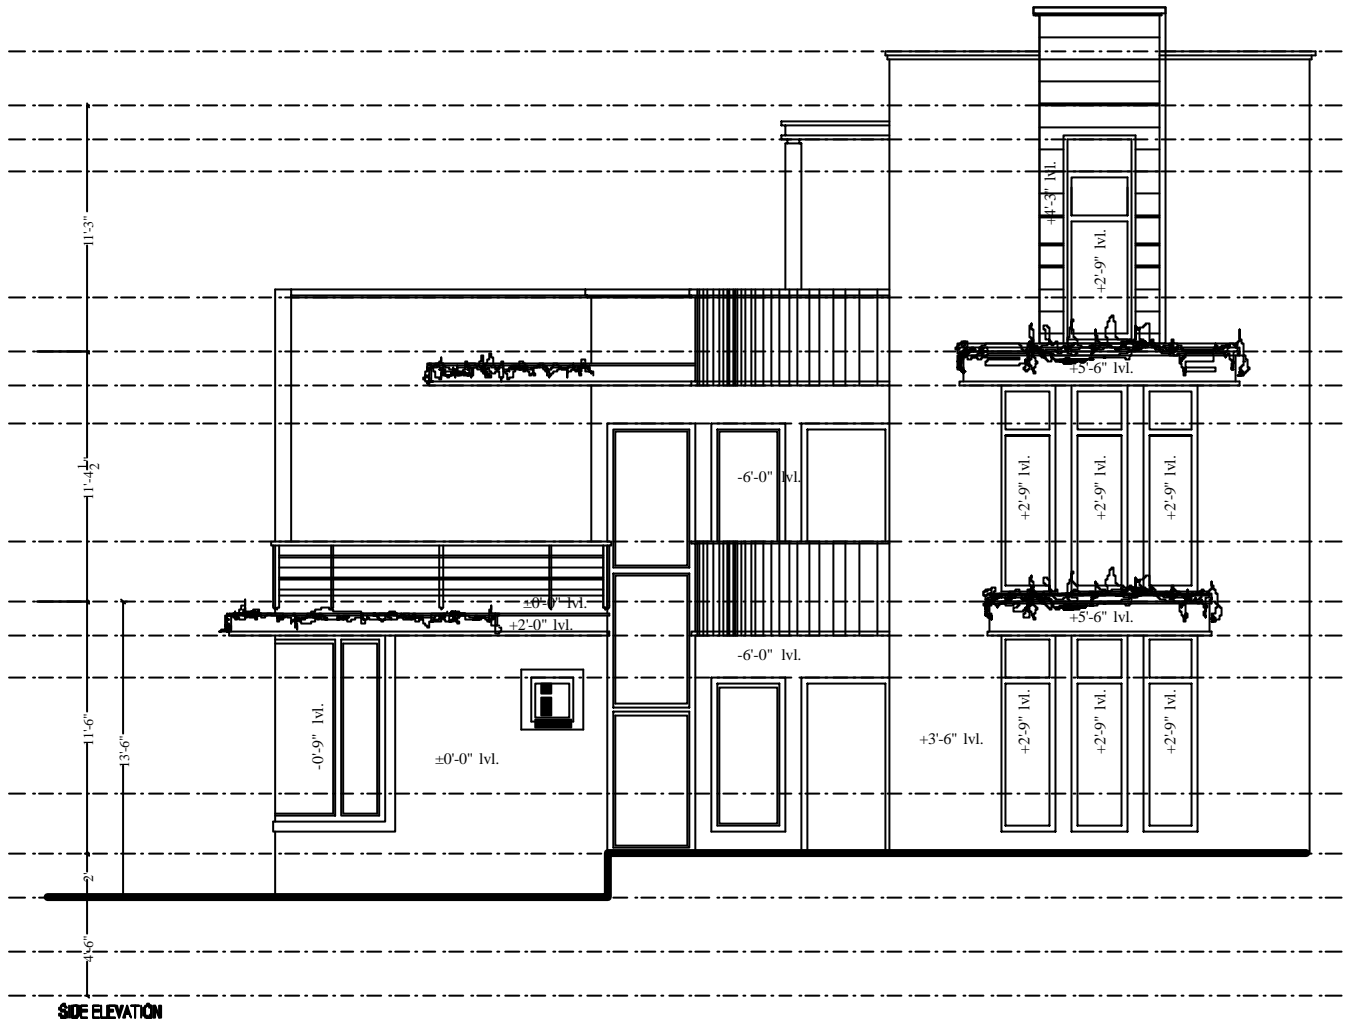

SIDE ELEVATION

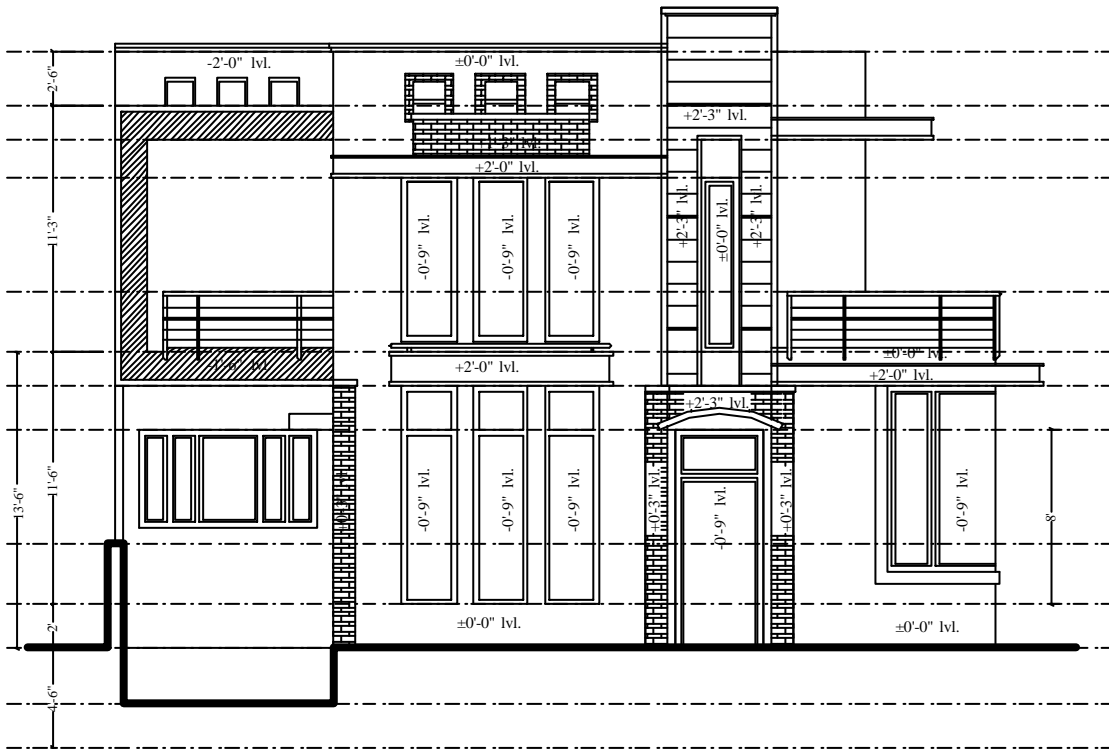

FRONT ELEVATION OPTION-1

PRELIMINARY
PROPOSED PLANNING OF RESIDENCE
 DRAWING TITLE
ELEVATIONS

1. ALL DIMENSIONS ARE TO BE READ LEFT TO BE SCHEDULE
 2. ALL DIMENSIONS ARE IN FEET & INCHES
 3. ALL DIMENSIONS AND DIMENSIONS MUST BE CHECKED &
 CORRECTED WITH DIMENSIONAL LINES.

DESIGNED BY: AL. DILIP SIVARAN	CHECKED BY:
DRAWN BY:	PER:
DATE:	SCALE: 1/8" = 1'-0"
PROJ. NO.:	PROJECT NO.:
CLIENT:	

STREAM STUDIO
 Architecture, Interiors, Landscape, Planner
 0-977, Gandhi Nagar, Anna Nagar, Chennai-600042
 Contact No. - 98404 33679, 98404 33680
 Website: www.streamstudio.in
 Mail: streamstudio@gmail.com

THIS DRAWING IS THE PROPERTY OF STREAM STUDIO , AND SHOULD NOT BE REPRODUCED IN PART OR WHOLE WITHOUT PRIOR PERMISSION FROM THE ARCHITECT.